

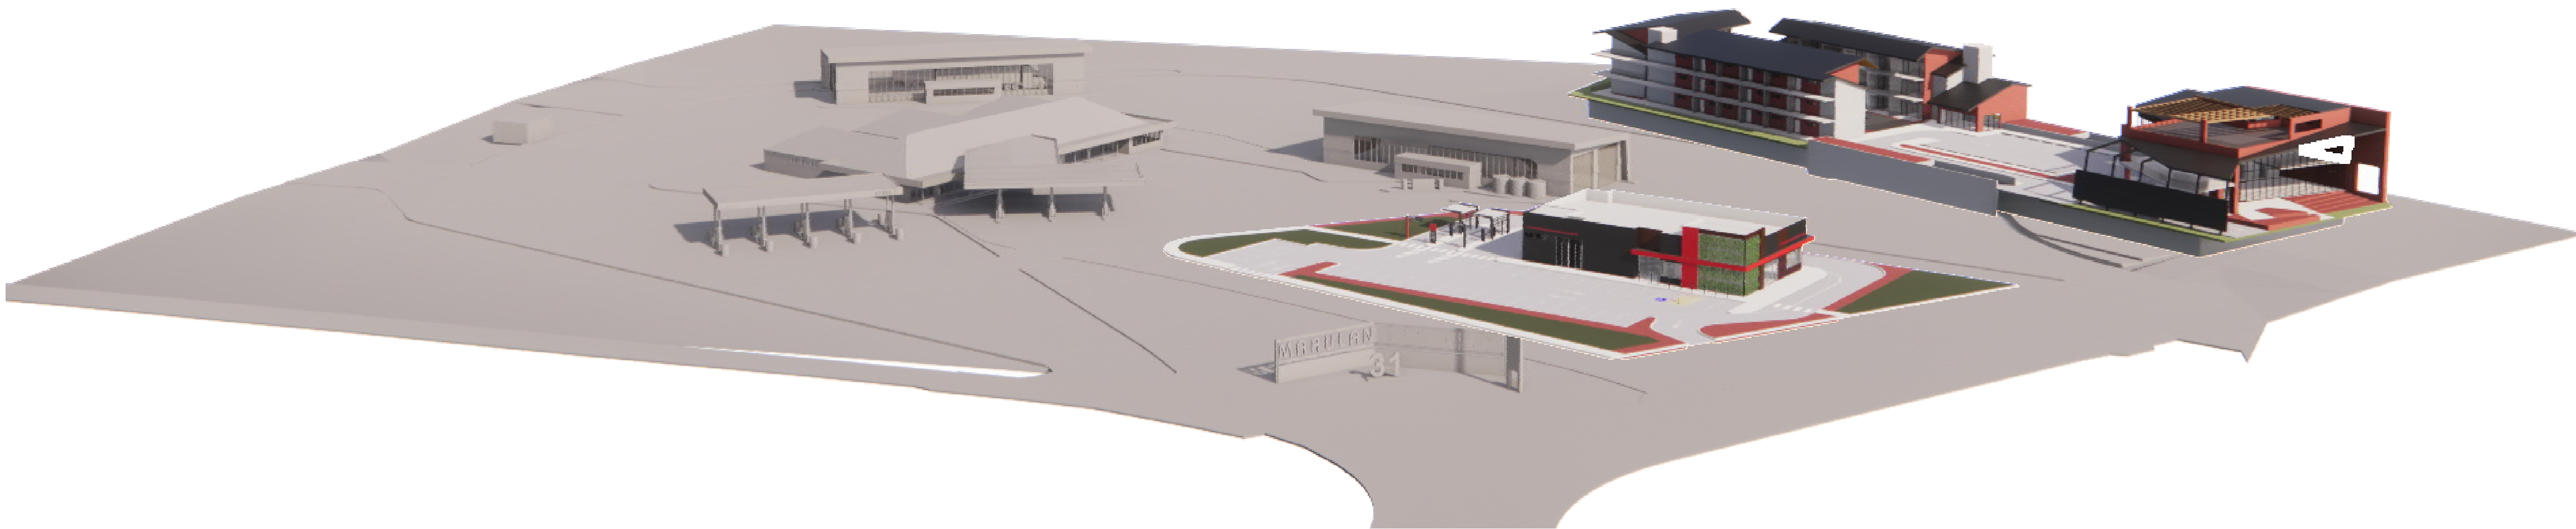


PLANNING PROPOSAL
DIB GROUP - METRO PETROLEUM
MARULAN, NSW
14 & 16 GEORGE STREET

Drg No.	Drawing Title
RZ00	COVER SHEET
RZ01	PROPOSED SITE PLAN
RZ02	PROPOSED FAST FOOD CONCEPT
RZ03	PROPOSED HOTEL & MOTEL CONCEPT PLANS
RZ04	PROPOSED HOTEL & MOTEL CONCEPT IMAGES

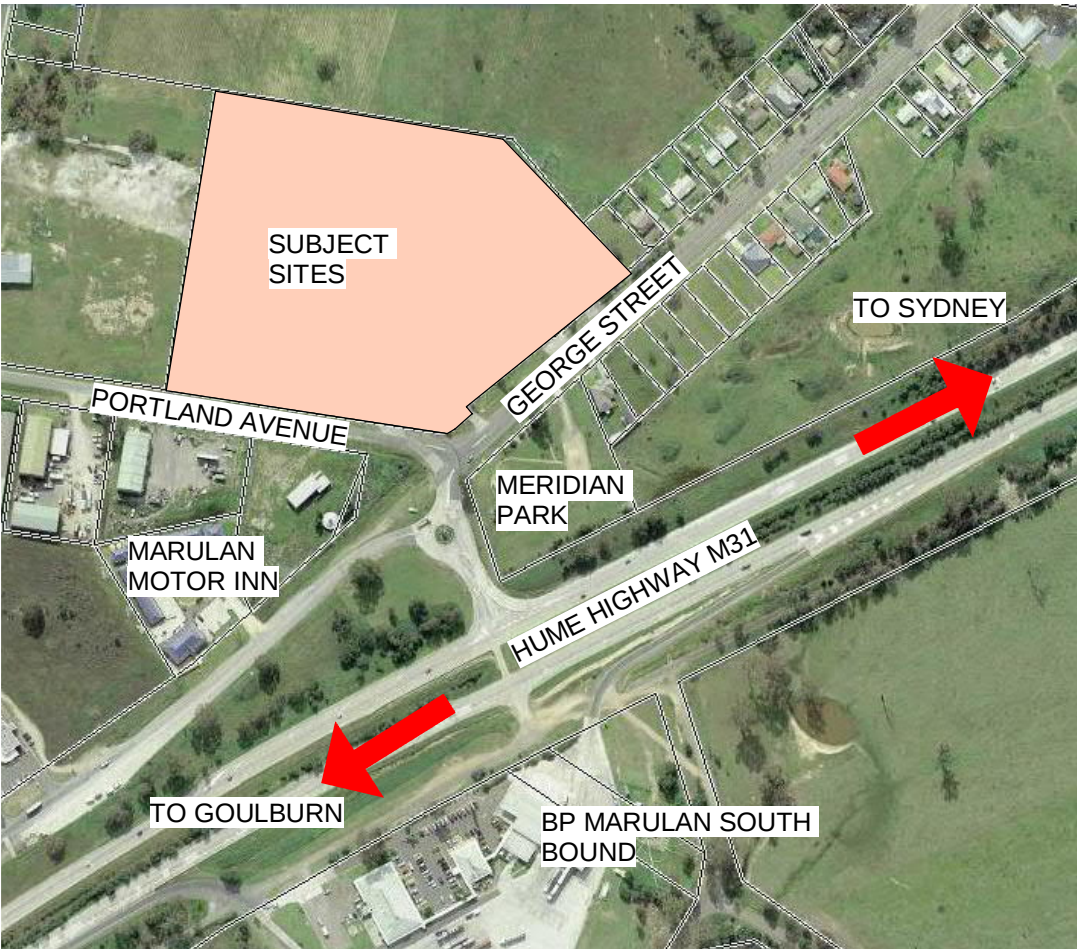

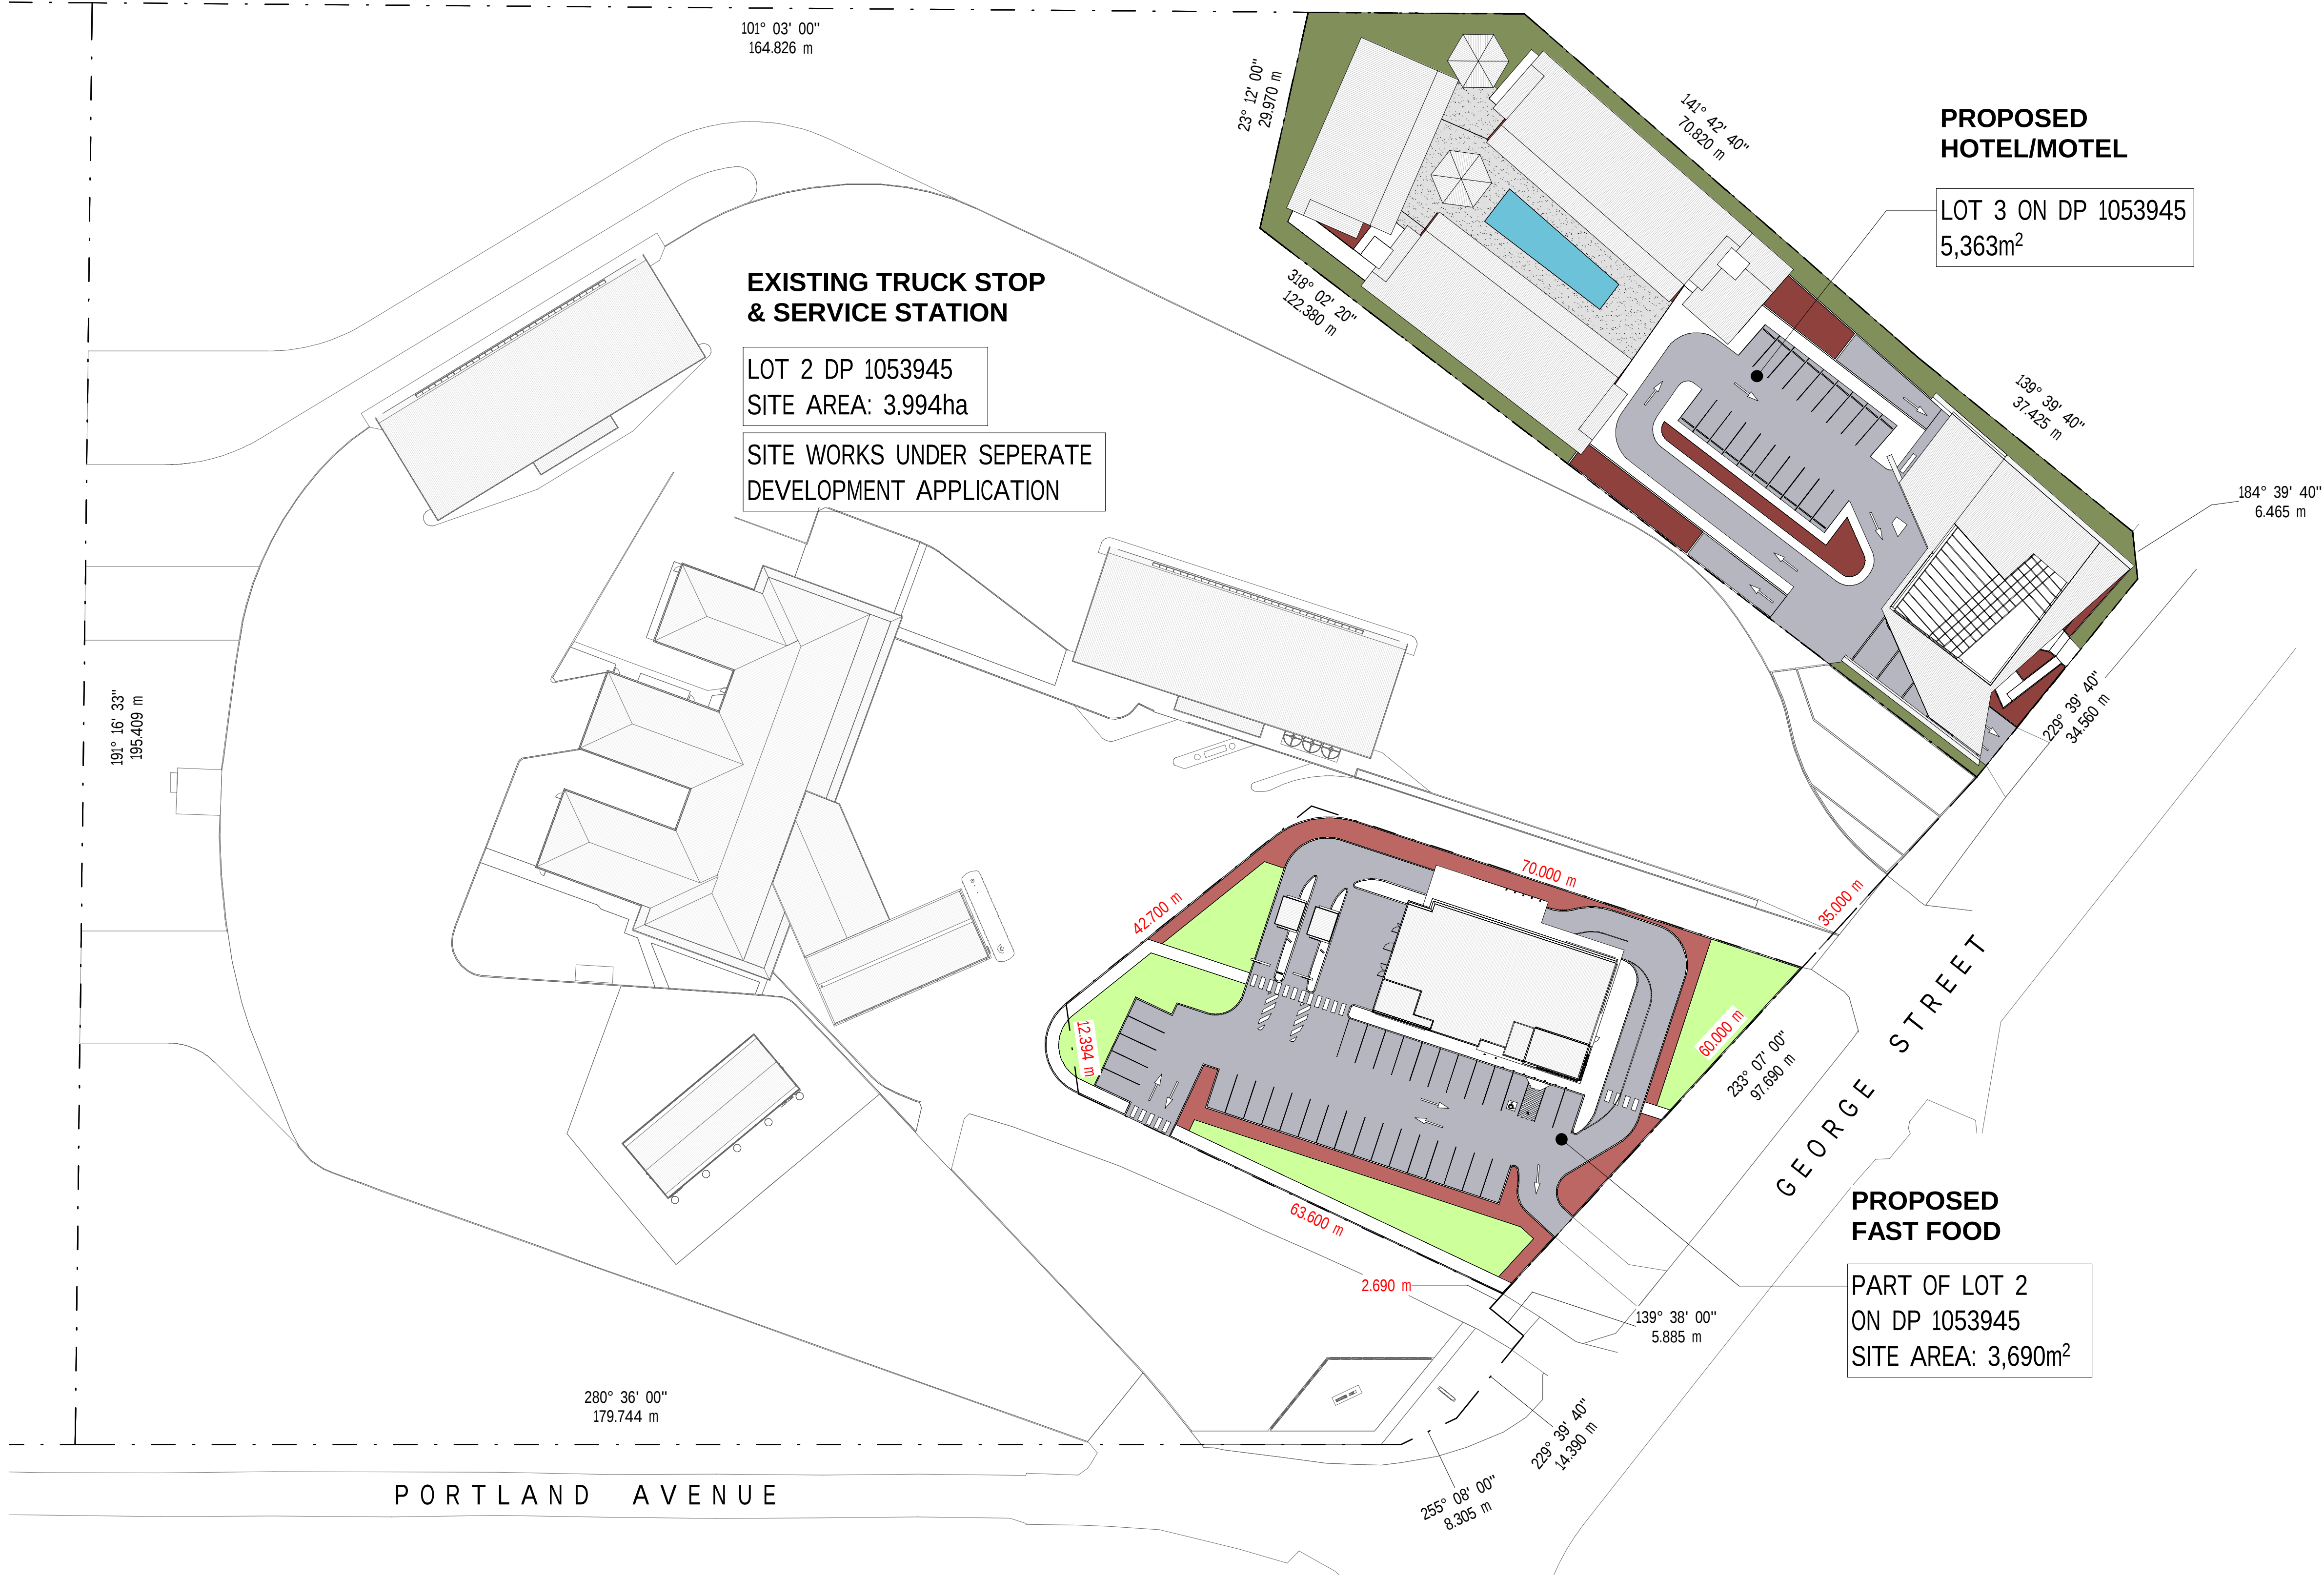

Member
Australian
Institute of
Architects

BOARD OF ARCHITECTS
OF QUEENSLAND: 4650

NSW ARCHITECTS
REGISTRATION BOARD: 10787


**PROJECT MANAGERS | PLANNERS
DESIGNERS | ENGINEERS**

TFA Project Group


Brisbane (Head office)
166 Knapp St
Fortitude Valley
QLD 4006 Australia
Ph: 61 7 3854 2900
Aust Wide: 1300 794 300
Email: enquiry@tfa.com.au

Sydney
Ph: 61 2 8814 5219
Melbourne
Ph: 61 3 9640 0206
Perth
Ph: 61 8 9480 0430

1 SITE PLAN
SCALE 1 : 500 @ A1

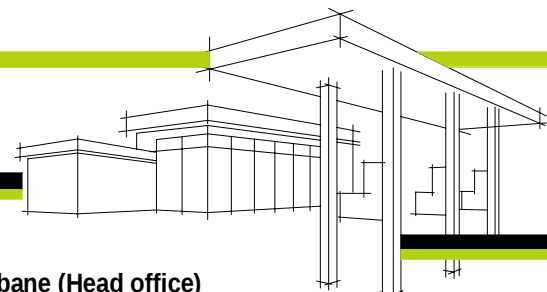


REV	DATE	BY	DESCRIPTION	CHK	PROJECT DETAILS	DRAWING TITLE	STATUS			
A	10.11.20	EEK	PRELIMINARY		PLANNING PROPOSAL for: METRO PETROLEUM at: 14 & 16 GEORGE STREET MARULAN, NSW	PROPOSED SITE PLAN	CONCEPT DESIGN			
B	24.12.20	EEK	CONCEPT ISSUE				DRAWN		APPROVED	
				E. KIOSSES						
				DATE CREATED			A1 SCALE			
				11/10/20			As indicated			
							A3 SCALE			
						DRAWING NO		REV		
						20236		RZ01		
								B		

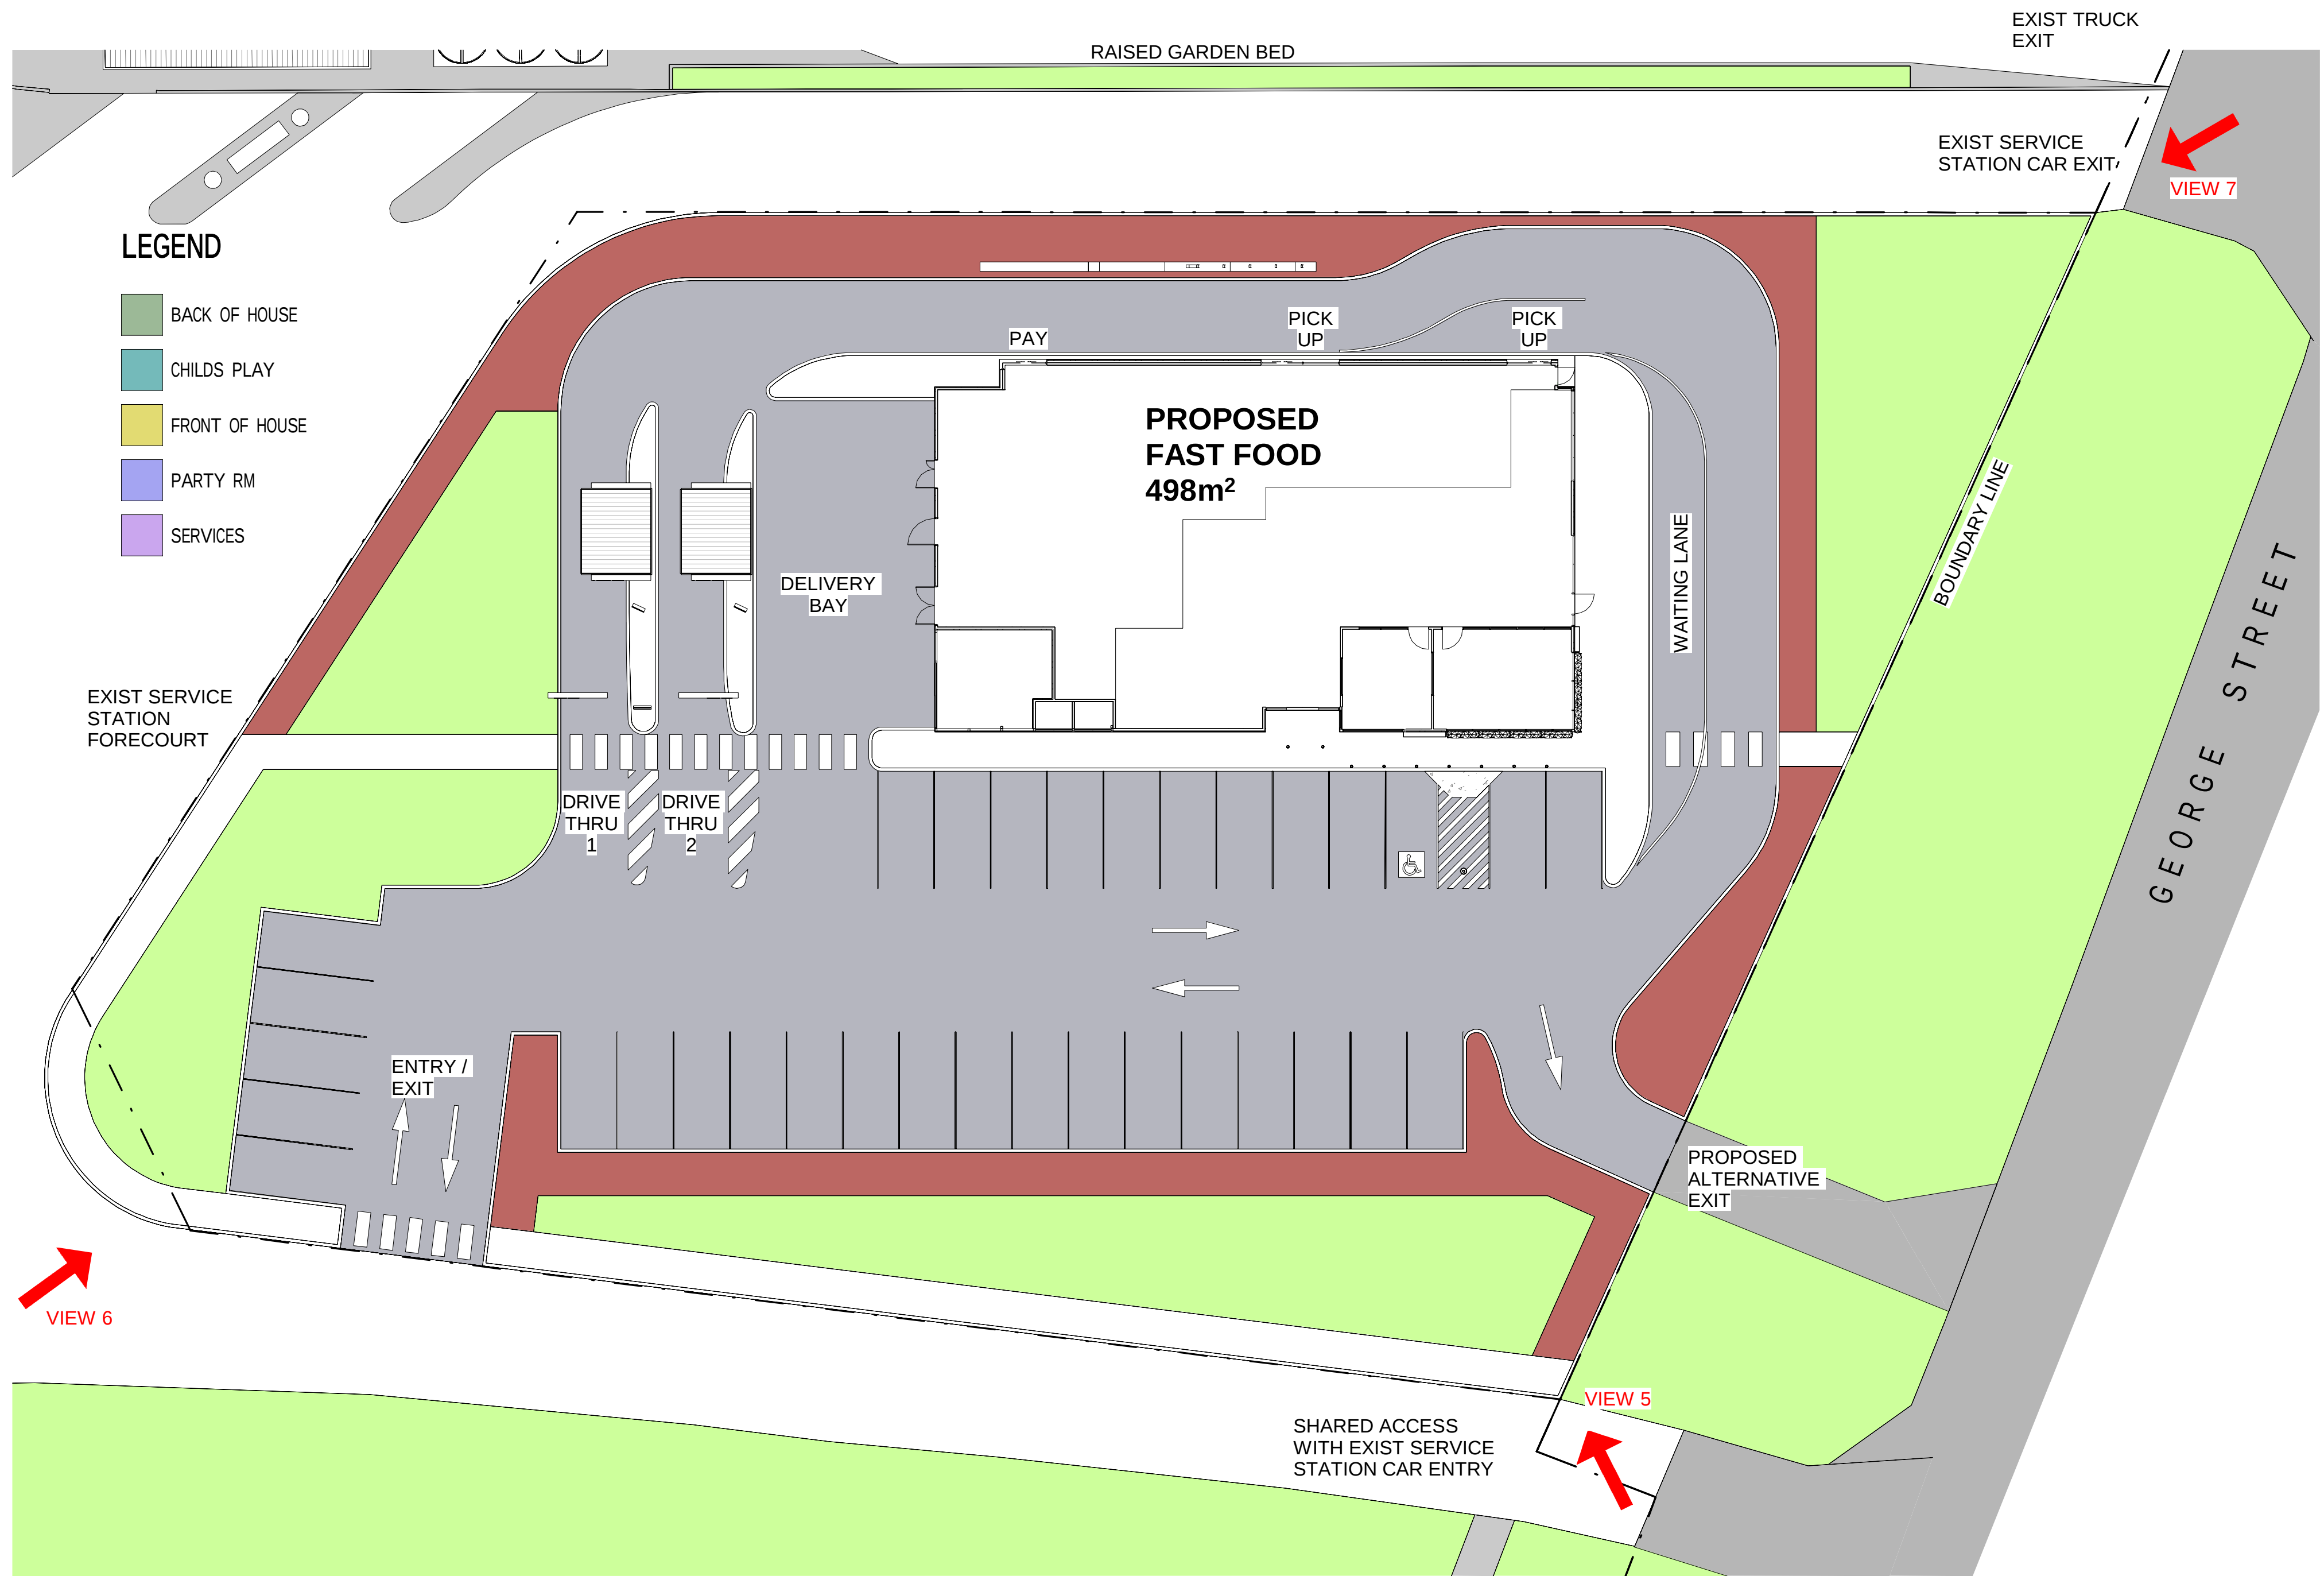

1 PROPOSED SITE PLAN FAST FOOD
SCALE 1 : 200 @ A1



VIEW 7 - FAST FOOD GEORGE STREET FRONTAGE

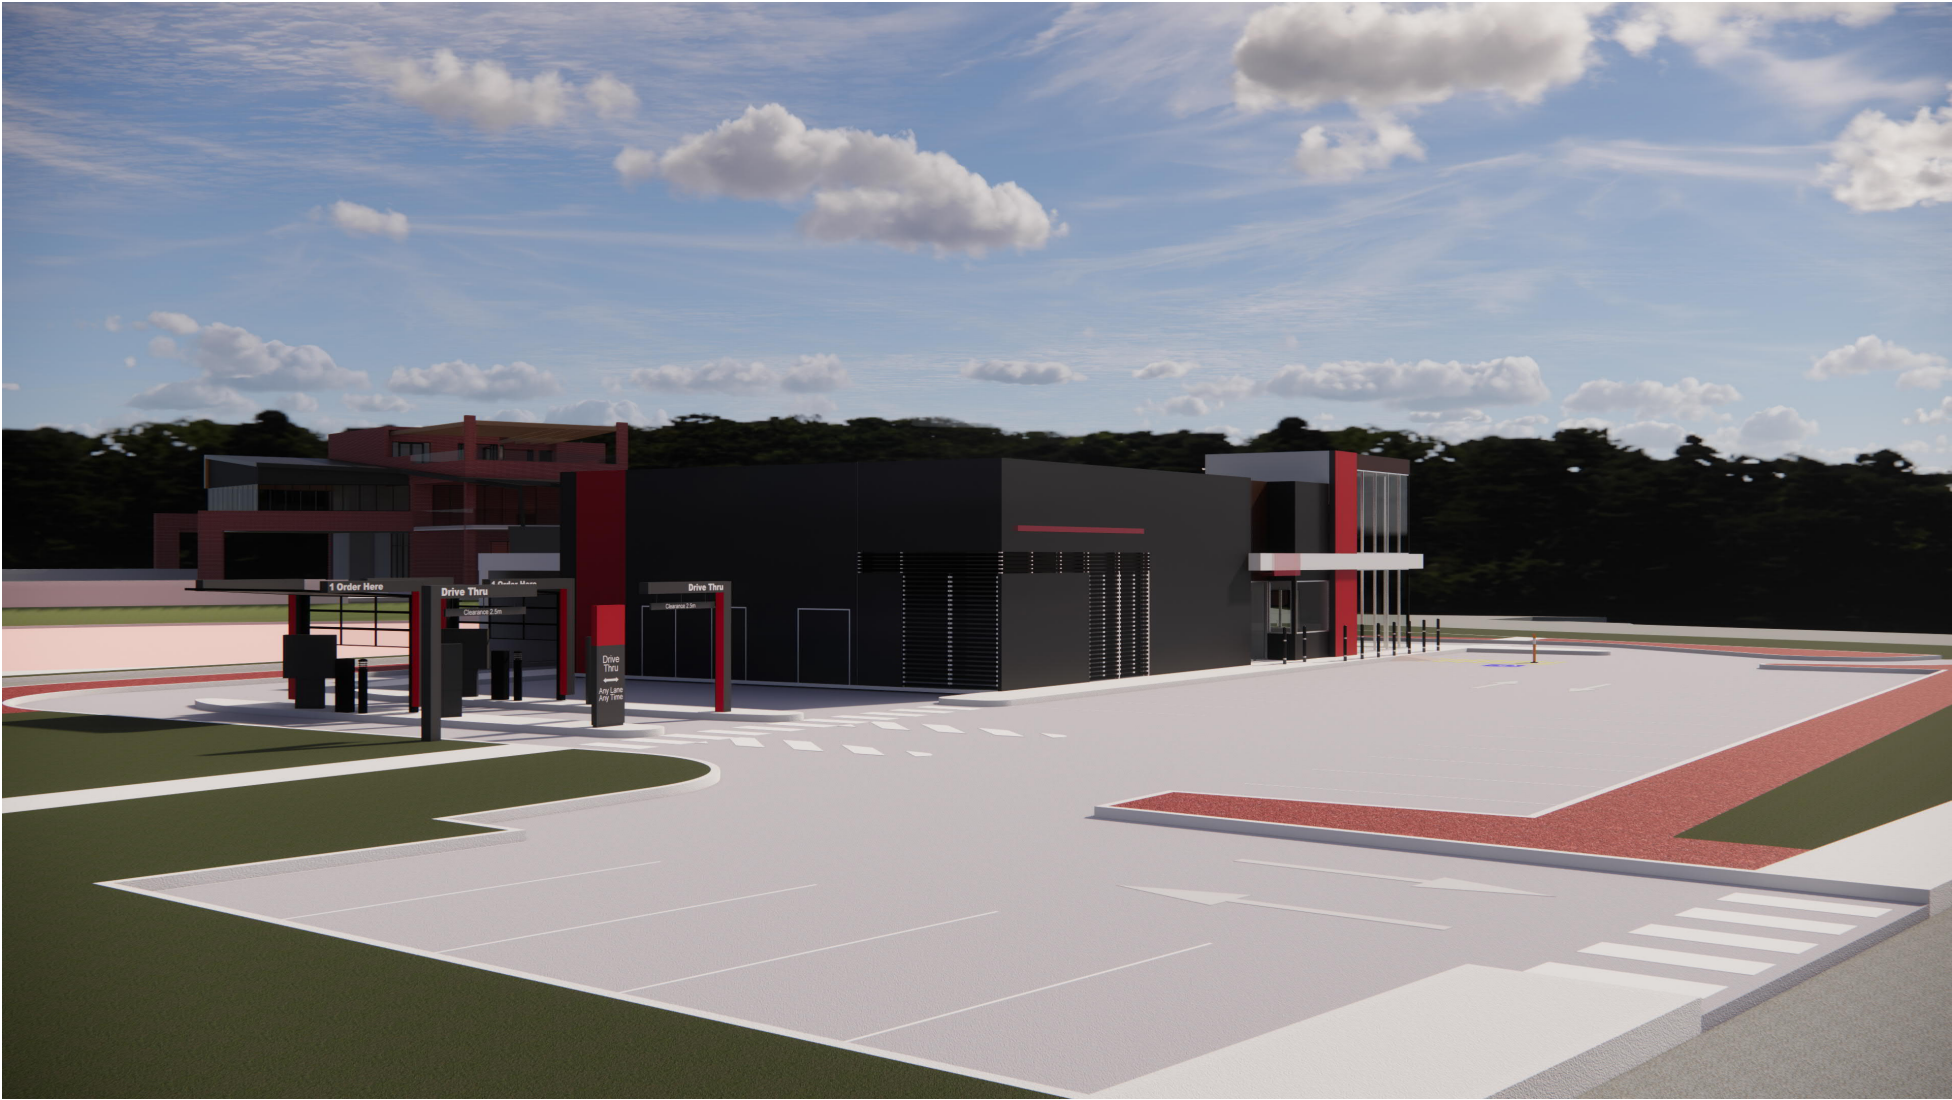

VIEW 6 - FAST FOOD DRIVE THRU




VIEW 5 - FAST FOOD ACCESS SIDE



Member
Australian
Institute of
Architects

BOARD OF ARCHITECTS
OF QUEENSLAND: 4650

NSW ARCHITECTS
REGISTRATION BOARD: 10787

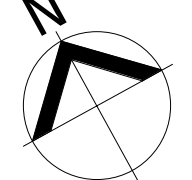

COPYRIGHT
© Copyright TFA Group Pty Ltd

PROJECT MANAGERS | PLANNERS
DESIGNERS | ENGINEERS



This drawing including design & information is covered by
Copyright and all rights are reserved by TFA Group Pty Ltd. This
document may not be copied, reproduced, retained or disclosed to
any unauthorised person either wholly or in part without prior
consent in writing from TFA Group Pty Ltd. ACN 612 132 233
Do not scale this drawing. Check and verify all dimensions on site
prior to commencement of works.

Brisbane (Head office)
166 Knapp St
Fortitude Valley
QLD 4006 Australia
Ph: 61 7 3854 2900
Aust Wide: 1300 794 300
Email: enquiry@tfa.com.au

Sydney
Ph: 61 2 8814 5219
Melbourne
Ph: 61 3 9640 0206
Perth
Ph: 61 8 9480 0430

REV	DATE	BY	DESCRIPTION	CHK	PROJECT DETAILS	DRAWING TITLE	STATUS
A	10.11.20	EEK	PRELIMINARY		PLANNING PROPOSAL for: METRO PETROLEUM at: 14 & 16 GEORGE STREET MARULAN, NSW	PROPOSED FAST FOOD CONCEPT	CONCEPT DESIGN
B	24.12.20	EEK	CONCEPT ISSUE				

DRAWN	APPROVED
EEK	
DATE CREATED 08.10.20	A1 SCALE 1 : 200
DRAWING NO 20236	REV RZ02
	B



VIEW 12 - HOTEL ENTRANCE



VIEW 13 - HOTEL REAR



VIEW 14 - HOTEL ROOF TOP LOOKING TOEARDS TRUCK STOP



VIEW 15 - MOTEL



VIEW 16 - MOTEL



VIEW 17 - MOTEL TOWARDS HOTEL