


1 2 3 4 5 6 7 8 9 10 11 12

A
B
C
D
E
F
G
H

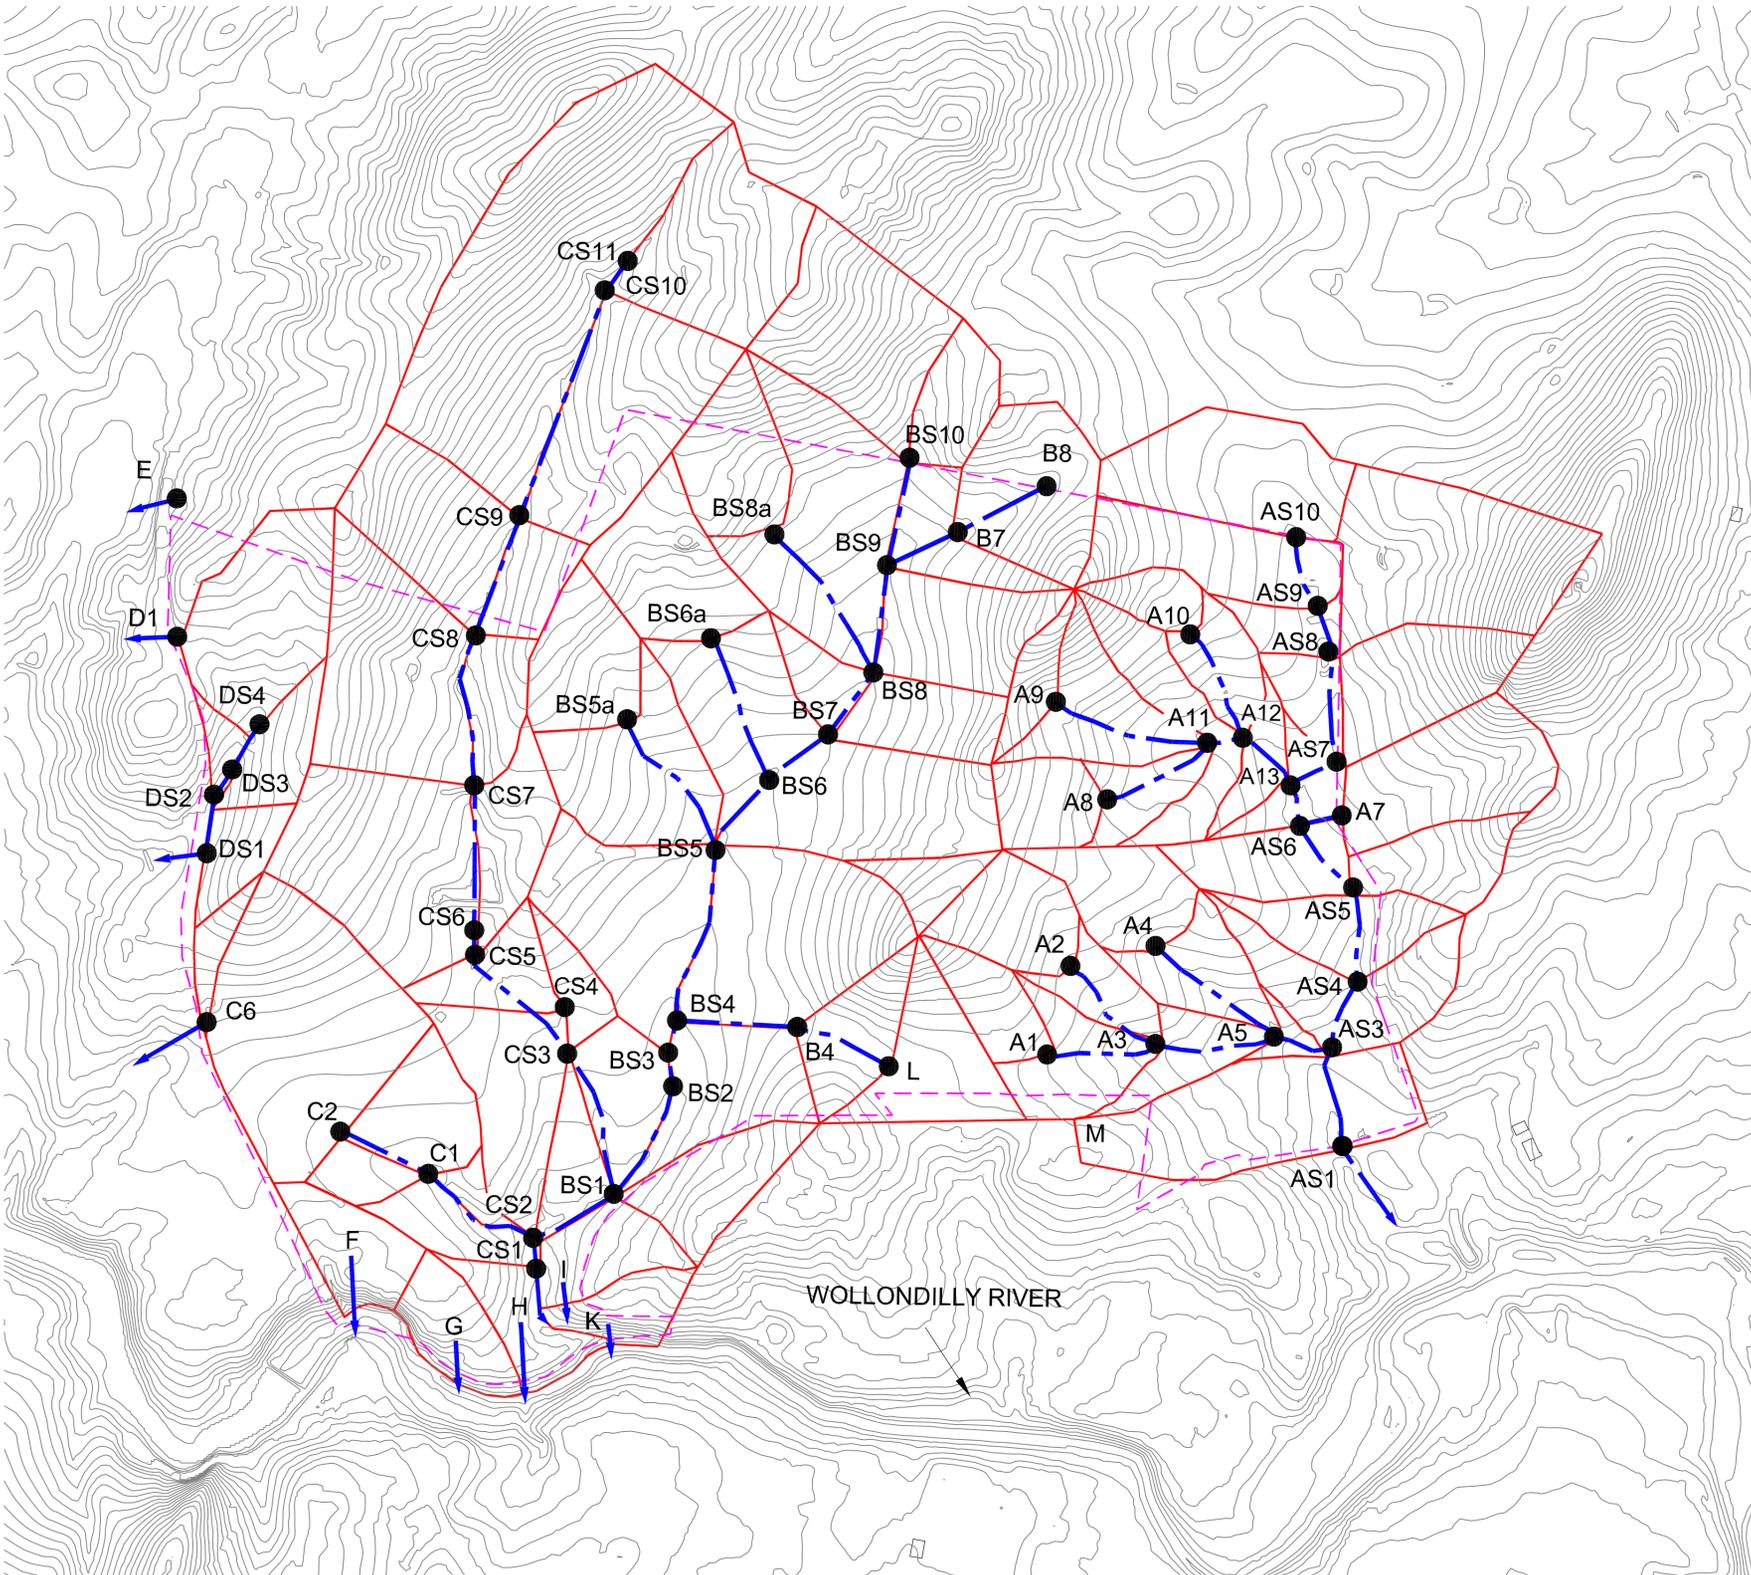

LEGEND

- MARY'S MOUNT DCP AREA
- A5 RAFTS NODE AND NAME
- SUBCATCHMENT BOUNDARY
- CREEKS


NOTE
2m CONTOURS SHOWN

C	ALL	AMENDED CENTRE LINES	TC	ML	SEPT 03
B	ALL	AMENDED CATCHMENT BOUNDARIES	TC	ML	JUL 03
A		ISSUED TO GOULBURN CITY COUNCIL	LDR	ML	MAR 03
ISSUE	ZONE	REVISION	BY	CKD	DATE

GOULBURN CITY COUNCIL
MARY'S MOUNT DCP
RAFTS MODEL CATCHMENT PLAN

STORM CONSULTING SUITE 3, 6 WEST STREET PYMBLE NSW 2073 AUSTRALIA PH: +61 2 9499 4333 FAX: +61 2 9499 4311 www.stormconsulting.com.au	COORD. ORIGIN:	SCALE: 1:8000	CLIENT: GOULBURN CITY COUNCIL CIVIC CENTRE	A1
	DATUM:	DATE: 30/03/2003	184-194 BOURKE STREET, GOULBURN NSW 2580 PH: +61 (2) 4823 4444, FAX: +61 (2) 4823 4458	
DRAWN: LDR	DESIGNED: ML	CHECKED: RW	DRAWING NO: G224/P01	SHT: 1 OF 2


1 2 3 4 5 6 7 8 9 10 11 12

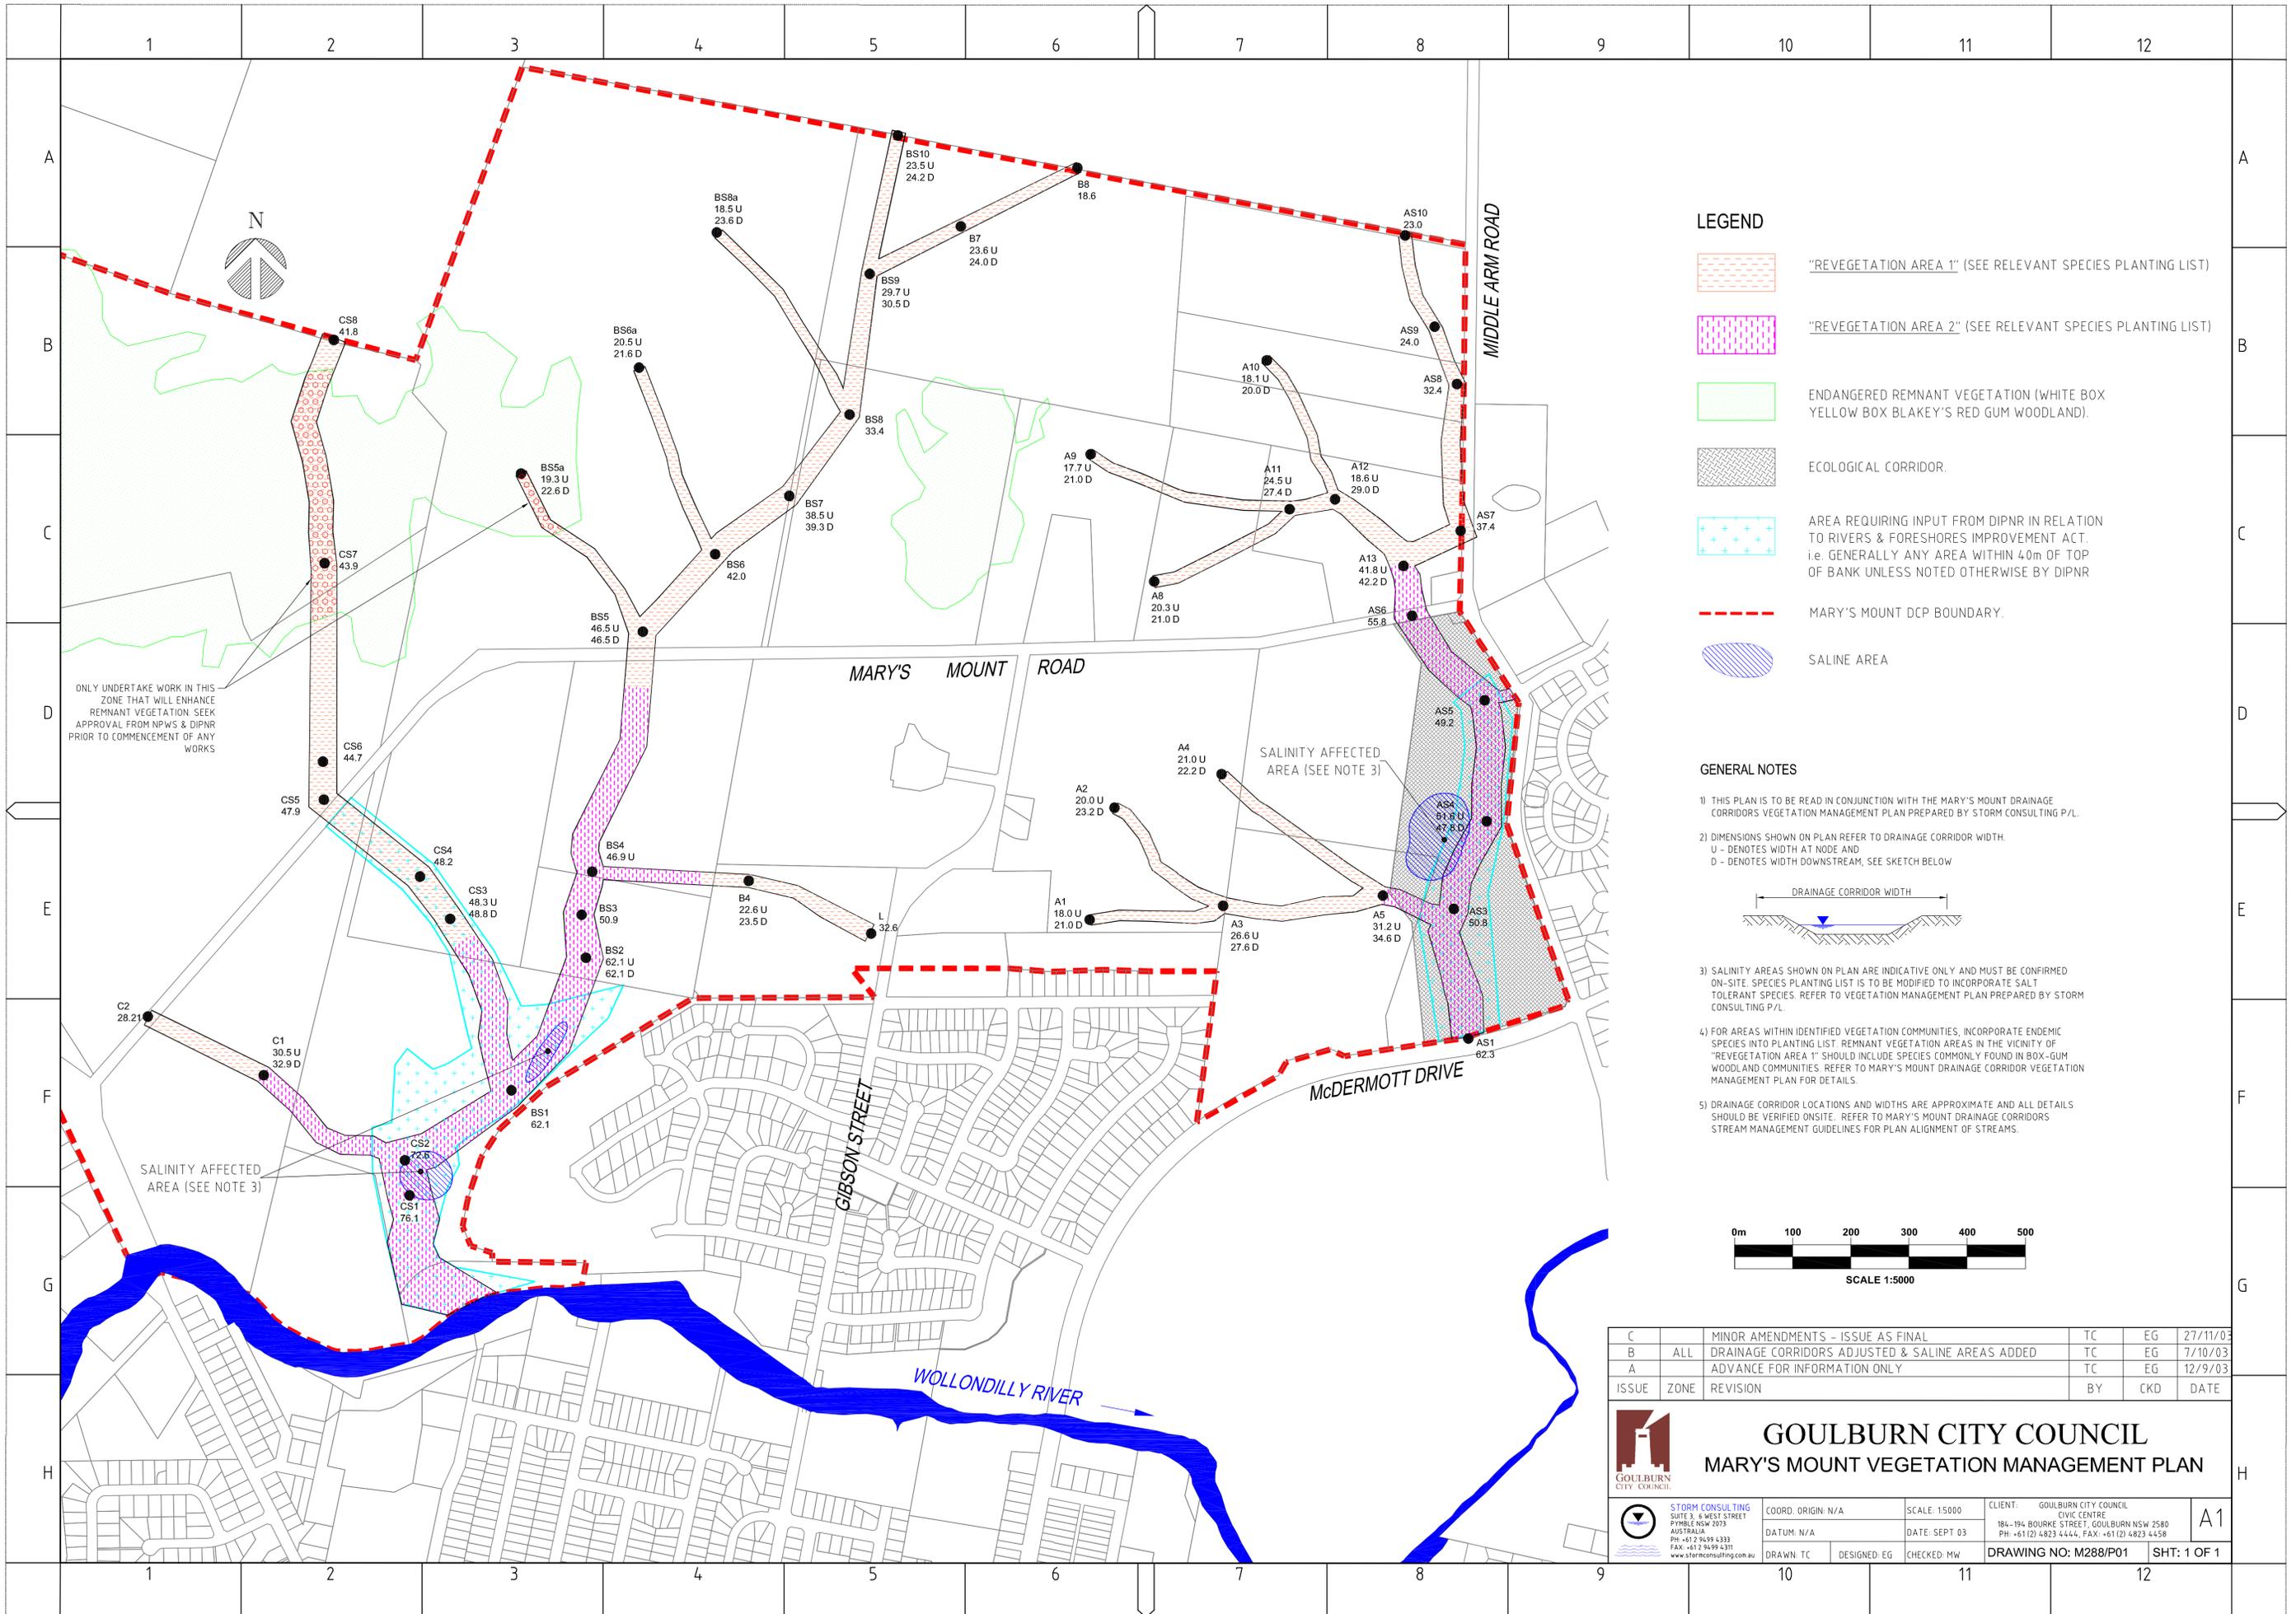


LEGEND

- "REVEGETATION AREA 1" (SEE RELEVANT SPECIES PLANTING LIST)
- "REVEGETATION AREA 2" (SEE RELEVANT SPECIES PLANTING LIST)
- ENDANGERED REMNANT VEGETATION (WHITE BOX YELLOW BOX BLAKEY'S RED GUM WOODLAND).
- ECOLOGICAL CORRIDOR.
- AREA REQUIRING INPUT FROM DIPNR IN RELATION TO RIVERS & FORESHORES IMPROVEMENT ACT. i.e. GENERALLY ANY AREA WITHIN 40m OF TOP OF BANK UNLESS NOTED OTHERWISE BY DIPNR
- MARY'S MOUNT DCP BOUNDARY.
- SALINE AREA

GENERAL NOTES

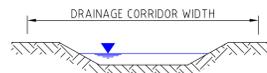- 1) THIS PLAN IS TO BE READ IN CONJUNCTION WITH THE MARY'S MOUNT DRAINAGE CORRIDORS VEGETATION MANAGEMENT PLAN PREPARED BY STORM CONSULTING P/L.
 - 2) DIMENSIONS SHOWN ON PLAN REFER TO DRAINAGE CORRIDOR WIDTH.
U - DENOTES WIDTH AT NODE AND
D - DENOTES WIDTH DOWNSTREAM, SEE SKETCH BELOW
- 
- 3) SALINITY AREAS SHOWN ON PLAN ARE INDICATIVE ONLY AND MUST BE CONFIRMED ON-SITE. SPECIES PLANTING LIST IS TO BE MODIFIED TO INCORPORATE SALT TOLERANT SPECIES. REFER TO VEGETATION MANAGEMENT PLAN PREPARED BY STORM CONSULTING P/L.
 - 4) FOR AREAS WITHIN IDENTIFIED VEGETATION COMMUNITIES, INCORPORATE ENDEMIC SPECIES INTO PLANTING LIST. REMNANT VEGETATION AREAS IN THE VICINITY OF "REVEGETATION AREA 1" SHOULD INCLUDE SPECIES COMMONLY FOUND IN BOX-GUM WOODLAND COMMUNITIES. REFER TO MARY'S MOUNT DRAINAGE CORRIDOR VEGETATION MANAGEMENT PLAN FOR DETAILS.
 - 5) DRAINAGE CORRIDOR LOCATIONS AND WIDTHS ARE APPROXIMATE AND ALL DETAILS SHOULD BE VERIFIED ONSITE. REFER TO MARY'S MOUNT DRAINAGE CORRIDORS STREAM MANAGEMENT GUIDELINES FOR PLAN ALIGNMENT OF STREAMS.

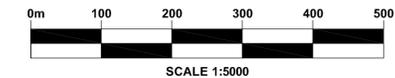

C	MINOR AMENDMENTS - ISSUE AS FINAL	TC	EG	27/11/03	
B	ALL DRAINAGE CORRIDORS ADJUSTED & SALINE AREAS ADDED	TC	EG	7/10/03	
A	ADVANCE FOR INFORMATION ONLY	TC	EG	12/9/03	
ISSUE	ZONE	REVISION	BY	CKD	DATE



GOULBURN CITY COUNCIL
MARY'S MOUNT VEGETATION MANAGEMENT PLAN


A1

 <p>STORM CONSULTING SUITE 3, 6 WEST STREET PYMBLE NSW 2073 AUSTRALIA PH: +61 2 9459 4333 FAX: +61 2 9459 4310 www.stormconsulting.com.au</p>	COORD. ORIGIN: N/A	SCALE: 15000	CLIENT: GOULBURN CITY COUNCIL CIVIC CENTRE	A1
	DATUM: N/A	DATE: SEPT 03	184-194 BOURKE STREET, GOULBURN NSW 2580 PH: +61 (2) 4823 4444, FAX: +61 (2) 4823 4458	
DRAWN: TC	DESIGNED: EG	CHECKED: MW	DRAWING NO: M288/P01	SHT: 1 OF 1

ONLY UNDERTAKE WORK IN THIS ZONE THAT WILL ENHANCE REMNANT VEGETATION. SEEK APPROVAL FROM NPWS & DIPNR PRIOR TO COMMENCEMENT OF ANY WORKS

SALINITY AFFECTED AREA (SEE NOTE 3)

SALINITY AFFECTED AREA (SEE NOTE 3)

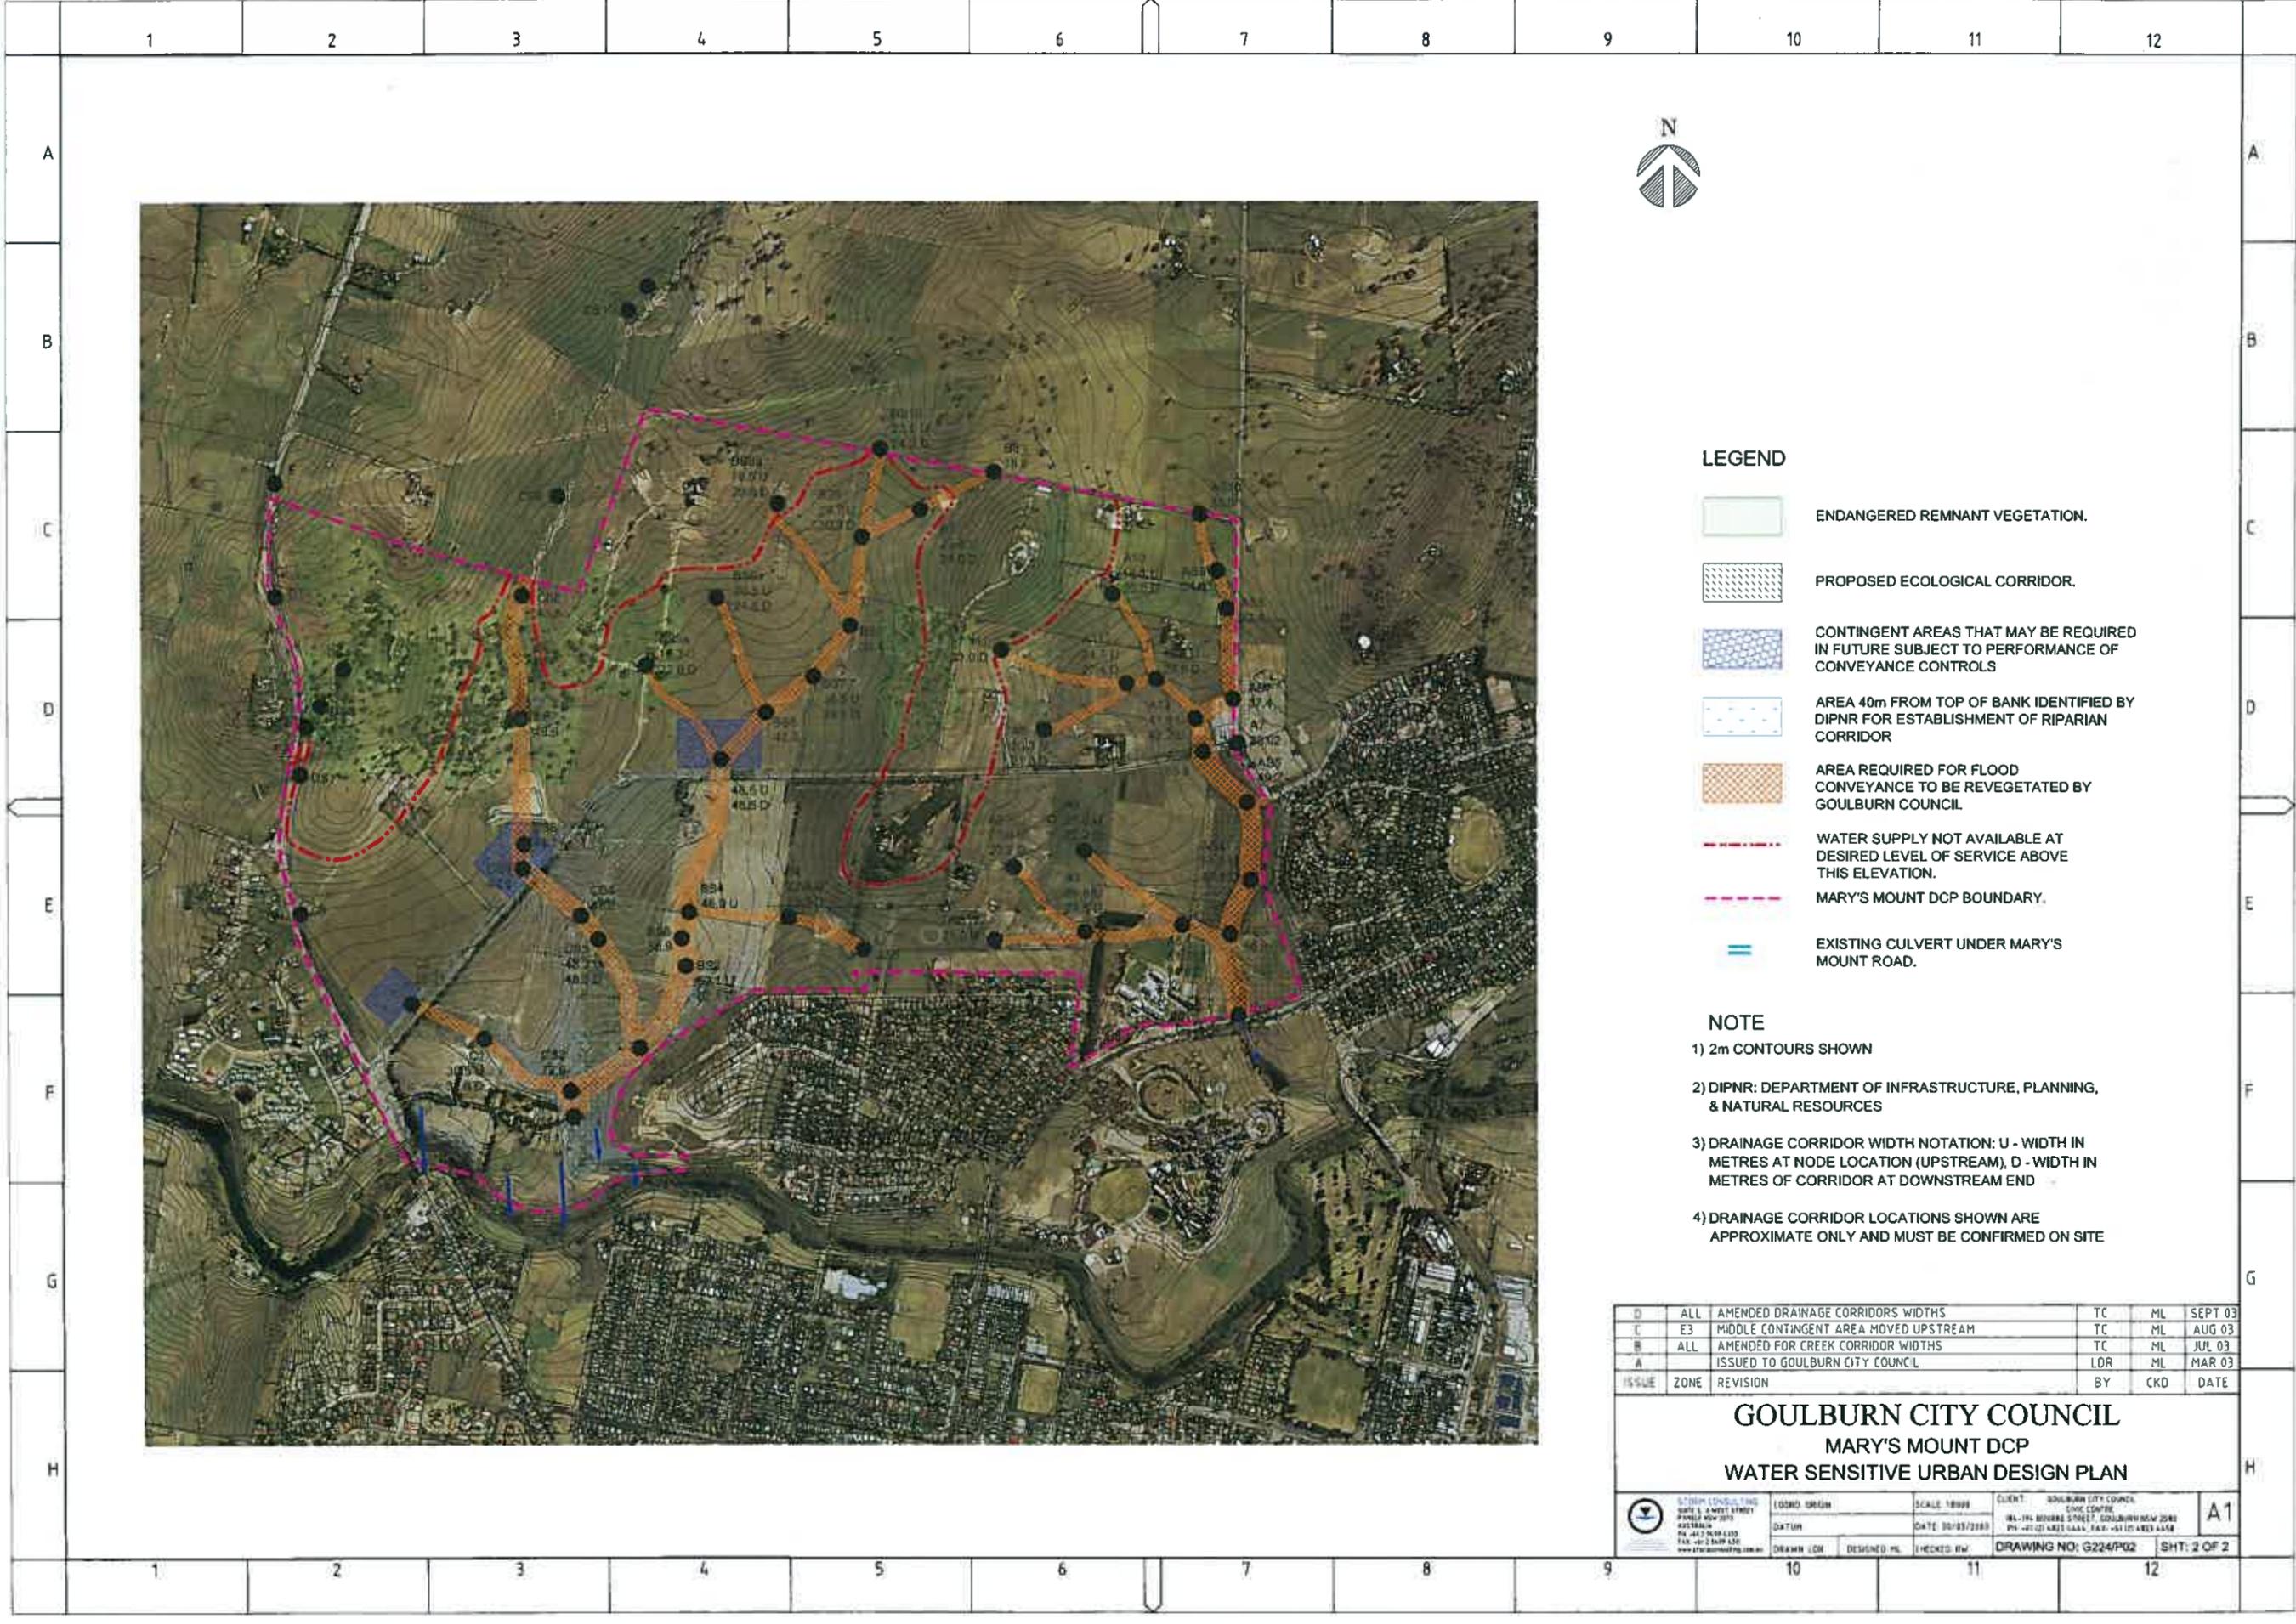

LEGEND

-  ENDANGERED REMNANT VEGETATION.
-  PROPOSED ECOLOGICAL CORRIDOR.
-  CONTINGENT AREAS THAT MAY BE REQUIRED IN FUTURE SUBJECT TO PERFORMANCE OF CONVEYANCE CONTROLS
-  AREA 40m FROM TOP OF BANK IDENTIFIED BY DIPNR FOR ESTABLISHMENT OF RIPARIAN CORRIDOR
-  AREA REQUIRED FOR FLOOD CONVEYANCE TO BE REVEGETATED BY GOULBURN COUNCIL
-  WATER SUPPLY NOT AVAILABLE AT DESIRED LEVEL OF SERVICE ABOVE THIS ELEVATION.
-  MARY'S MOUNT DCP BOUNDARY.
-  EXISTING CULVERT UNDER MARY'S MOUNT ROAD.

NOTE

- 1) 2m CONTOURS SHOWN
- 2) DIPNR: DEPARTMENT OF INFRASTRUCTURE, PLANNING, & NATURAL RESOURCES
- 3) DRAINAGE CORRIDOR WIDTH NOTATION: U - WIDTH IN METRES AT NODE LOCATION (UPSTREAM), D - WIDTH IN METRES OF CORRIDOR AT DOWNSTREAM END
- 4) DRAINAGE CORRIDOR LOCATIONS SHOWN ARE APPROXIMATE ONLY AND MUST BE CONFIRMED ON SITE

D	ALL	AMENDED DRAINAGE CORRIDORS WIDTHS	TC	ML	SEPT 03
C	E3	MIDDLE CONTINGENT AREA MOVED UPSTREAM	TC	ML	AUG 03
B	ALL	AMENDED FOR CREEK CORRIDOR WIDTHS	TC	ML	JUL 03
A		ISSUED TO GOULBURN CITY COUNCIL	LDR	ML	MAR 03
ISSUE	ZONE	REVISION	BY	CKD	DATE

GOULBURN CITY COUNCIL
MARY'S MOUNT DCP
WATER SENSITIVE URBAN DESIGN PLAN

 5750th CONSULTING SUITE 5, A WEST STREET GULBURN NSW 2570 AUSTRALIA PH: 462 969 4333 FAX: 462 969 4330 WWW.ATKINSGROUP.COM.AU	LOGO: DRGH DATUM:	SCALE: 1:8000 DATE: 20/03/2008	CLIENT: GOULBURN CITY COUNCIL CIVIC CENTRE 181-183 BIRROUS STREET, GOULBURN NSW 2570 PH: 462 969 4333 FAX: 462 969 4330	A1
	DRAWN: LDM DESIGNED: PL CHECKED: RW	DRAWING NO: G224/P02 SHT: 2 OF 2		