

RIPARIAN PLANTING EQUINOX  
Stage 3



**SUSIE REYNOLDS DESIGNS**  
PH: 0419221433  
E: susie@mvhire.com.au  
ABN: 63 108 520 948



PREVIOUS STAGE COMPLETE

TREES



DWARF SNOW GUM      EUKY DWARF



KURRAJONG      SILVER BANKSIA 'BRIGHT'



TASMANIAN BLUE GUM      PRICKLY PAPERBARK




LOMANDRA 'TANIKA'      CHINESE FOUNTAIN GRASS

**Trees:**  
Prepared holes to be 4 times the width of the tree ball and as deep as the root ball with sloped sides. The root collar should be at ground level. Backfill when straight and in position creating a water basin to maximise watering. Water in well. Water 7-10 days at drip line. Tube stock to be watered every 2 days in summer and every 3 days in winter for 2-3 weeks depending on rain. Trees should be fertilised with slow release fertiliser every 3.6 & 12 months and Tree Guards to be used for the first 12months.

**Garden Beds:**  
Cultivate subgrade soil to 100mm  
Install 150mm Native Garden Mix to all garden beds.

**Mulch:**  
Mulch to be 80mm depth and using Tea Tree Mulch.

**Mixed Grass Seed:**  
Southern Vegetation Mix

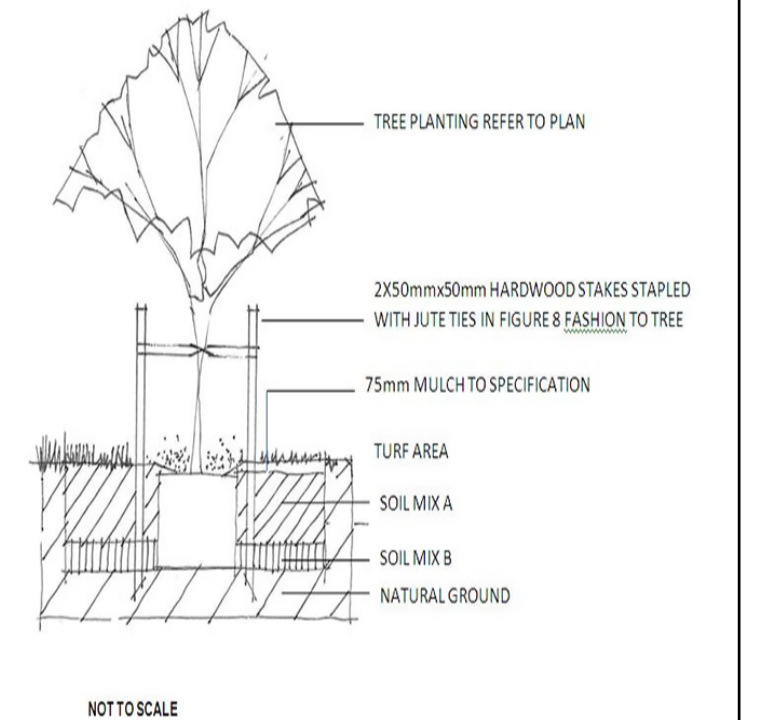

**LEGEND**


- EUCALYPTUS SPECIES
- EXISTING TREE
- PROPOSED TREE
- TRANSPLANTED TREE
- EXISTING PLANTING
- PROPOSED PLANTING (Refer to Plant Schedule)
- BRICK PAVING
- LAWNED AREA
- GRAVEL AREA
- LIGHTING

CLIENT  
**EQUINOX - STAGE 3**  
94 WILSON DR  
MARULAN, NSW

TITLE  
**LANDSCAPE PLAN**  
RIPARIAN ZONE & STREET TREES

DATE: OCT '23      SCALE: 1:1000 @A1      SB

**E0723/1B**

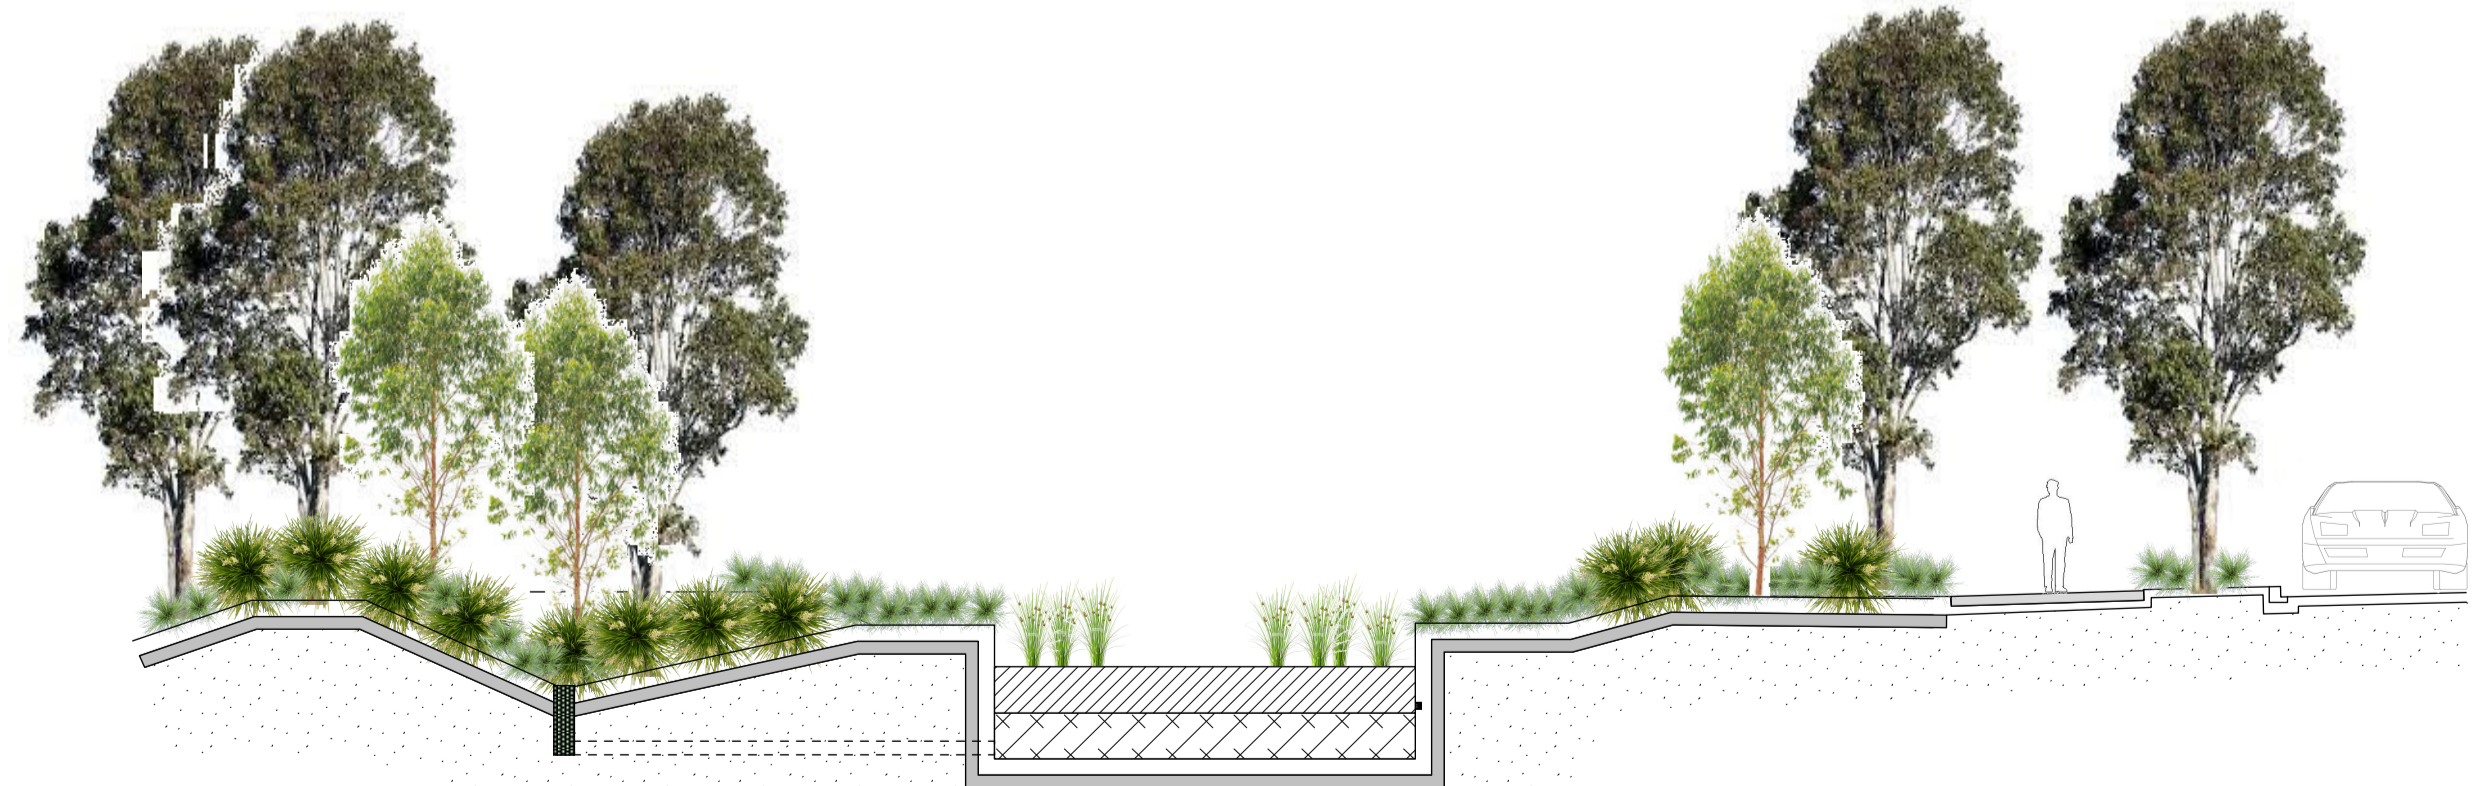

Where space permits re-shape drain to safe approach batters with chosen appropriate grasses and plant species as listed.

Bioretention Garden to Council standards and guidelines

Where space permits re-shape drain to safe approach batters with chosen appropriate grasses and plant species as listed.

0-3m terrestrial planting, grassed area and trees

3m wide shared path & maintenance access

Grassed area & trees

Adjoining road interface

Plant List							
ID	Qty	Common Name	Botanical Name	Scheduled Size	Mature Height	Mature Spread	Remarks
<b>Trees</b>							
AI1	52	Hickory Wattle	Acacia implexa	Tube Stock	5 - 10m	3.5 - 6m	
BI1	78	Silver Banksia 'Bright'	Banksia imarginata 'Bright'	Tube Stock	5 - 10m	3.5 - 6m	
BP	90	Kurrajong	Brachychiton populneus	45 Litre	5 - 10m	3.5 - 6m	
EE1	58	Euky Dwarf	Eucalyptus 'Euky Dwarf'	Tube Stock	10 - 15m	3.5 - 6m	
EGL1	28	Tasmanian Blue Gum	Eucalyptus globulus	Tube Stock	10 - 15m	3.5 - 6m	
EG1	53	Dwarf Snow Gum	Eucalyptus gregsoniana	Tube Stock	10 - 15m	3.5 - 6m	
EM1	20	White Gum	Eucalyptus mannifera	Tube Stock	3 - 5m	0.9 - 1.2m	
ML	38	Prickly Paperbark	Melaleuca stypheloides	45 Litre	5 - 10m	3.5 - 6m	
<b>Shrubs</b>							
Br1	16	Swamp Banksia	Banksia robur	200mm	2 m	2 m	
Gm1	10	Cream Grevillea	Grevillea 'Moonlight'	200mm	1.5 m	1.8 m	
Wz2	108	'Westringia 'Zena'	Westringia fruticosa 'Zena'	200mm	1.2 m	1.5 m	
<b>Ground Covers</b>							
gf1	123	Bronze Rambler Grevillea	Grevillea 'Bronze Rambler'	140mm	0.75 - 0.9m	0.3 - 0.6m	
<b>Grasses</b>							
ju1	286	Common rush	Juncus usitatus	Tube Stock	.4 m	.4 m	
lg8	249	Lomandra	Lomandra hystrix 'Katie Belles'	Tube Stock	.4 m	.4 m	
lt1	692	Lomandra 'Tanika'	Lomandra longifolia 'Tanika'	Tube Stock	.4 m	.4 m	
Ms1	147	Adagio Dwarf Maiden Grass	Miscanthus sisensis 'Adagio'	140mm	.5 m	.5 m	
pn1-1	1075	Chinese Fountain Grass	Pennisetum alopecuroides 'Nafray'	---	.4 m	.4 m	
<b>Climbers</b>							
<b>Perennials</b>							