
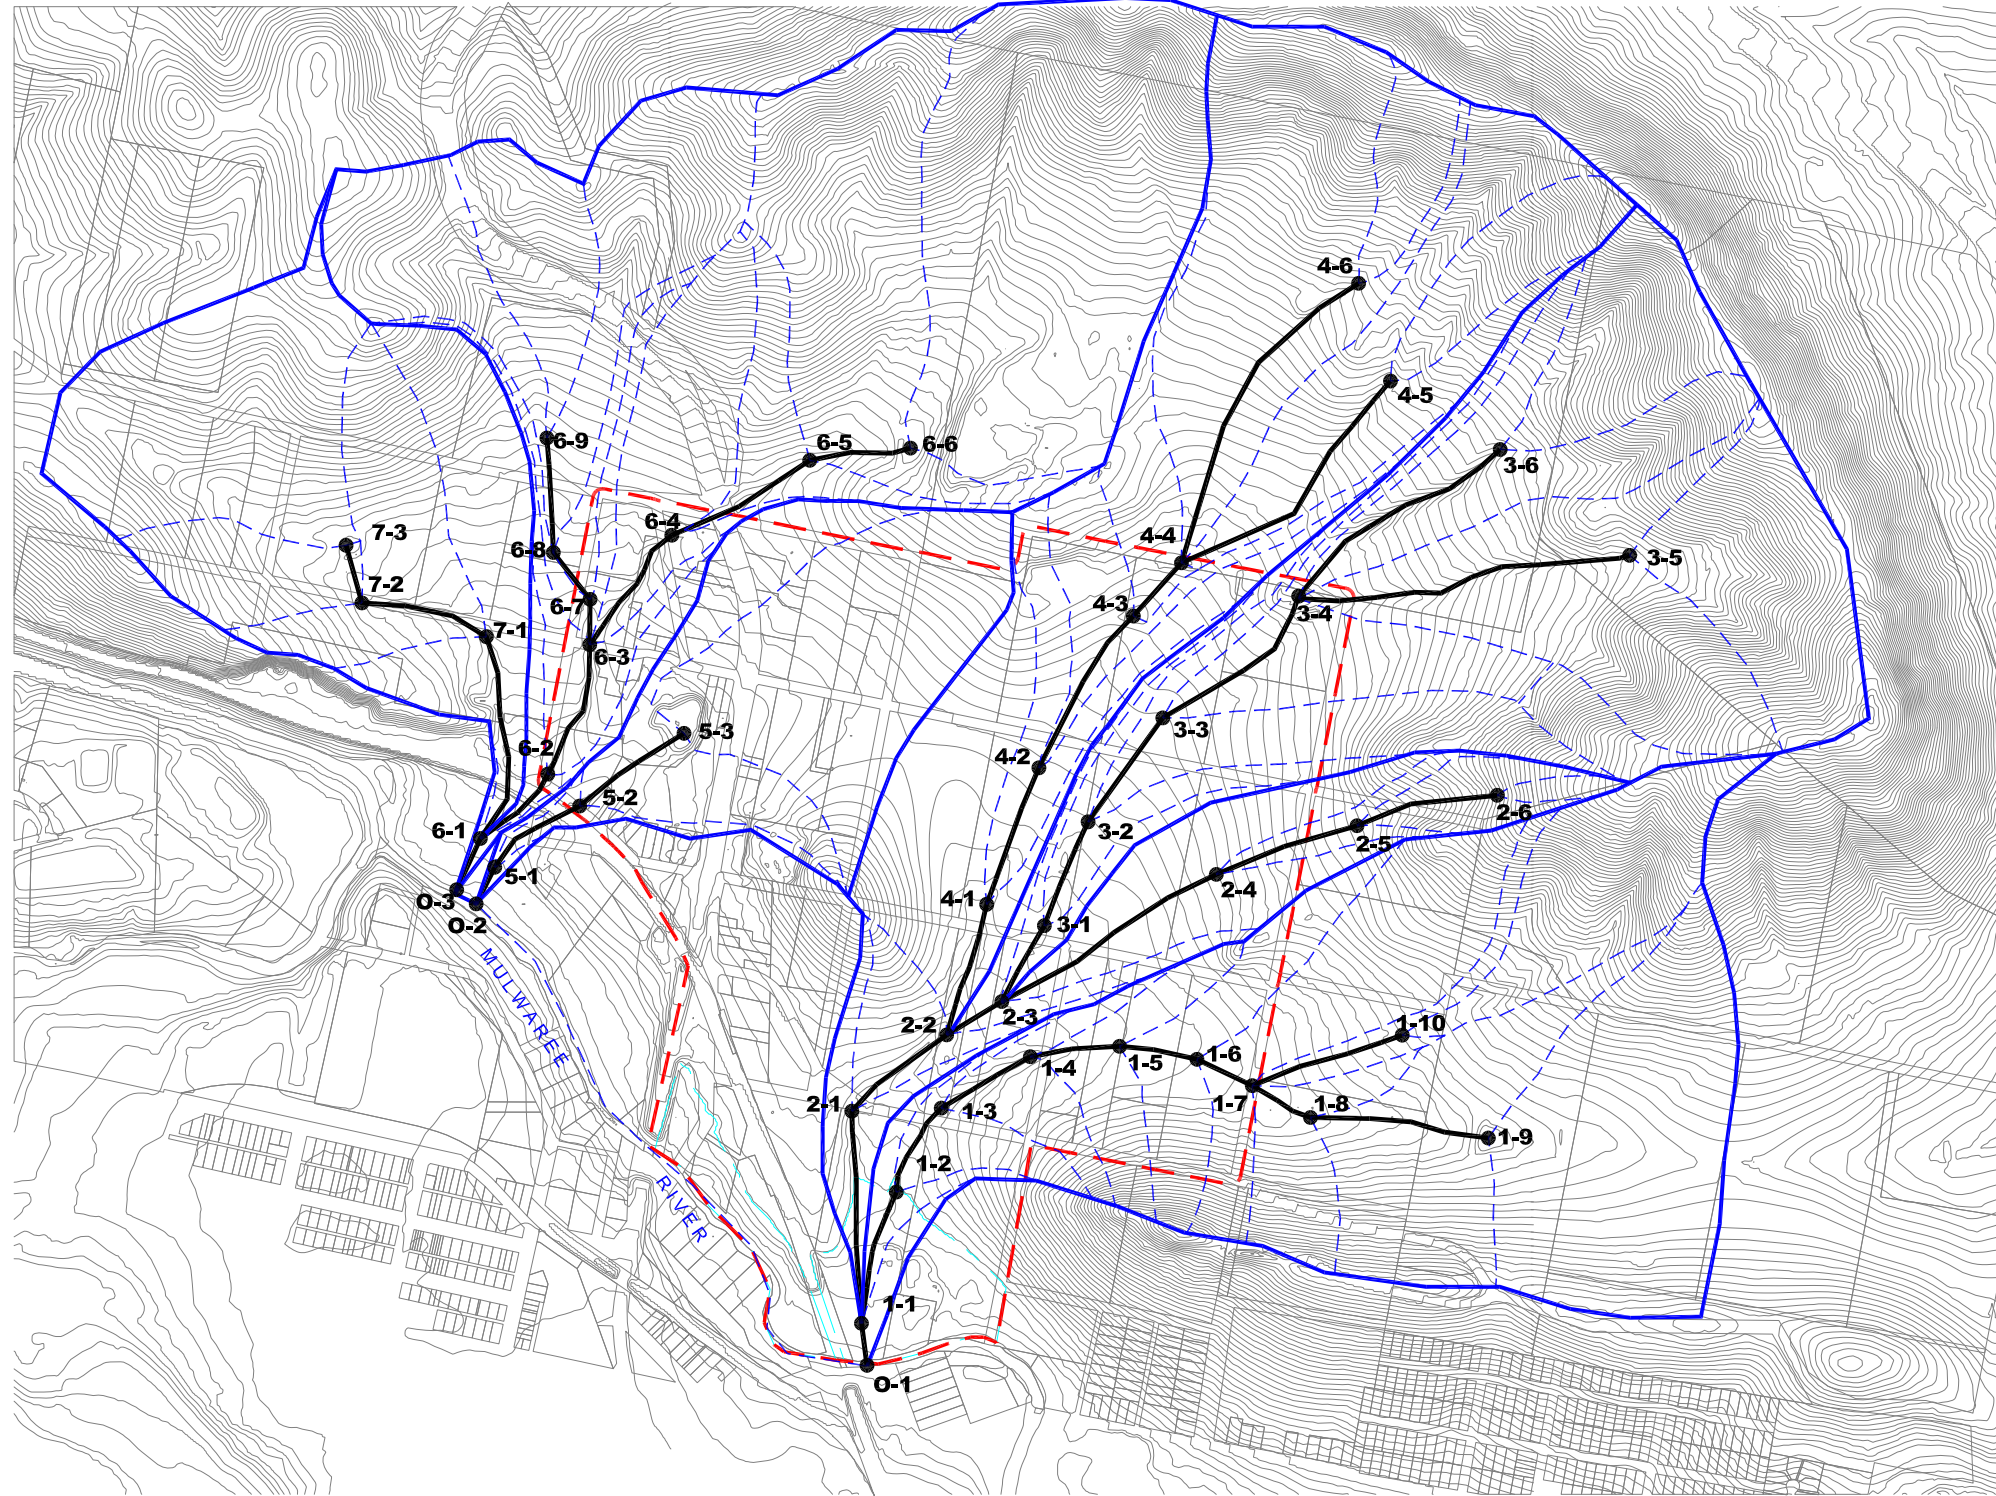


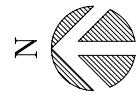

LEGEND

- COMMON STREET BUSINESS PARK BOUNDARY
- MAJOR CATCHMENT BOUNDARY
- MINOR CATCHMENT BOUNDARY
- MULWAREE RIVER 100 YEAR FLOOD EXTENTS
- DRAINAGE PATH
- DRAINAGE NODE

GENERAL NOTES

- 1) CONTOURS SHOWN ARE AT 2.0m INTERVALS.


B		ISSUED AS FINAL	LDR	RW	22/12/03
A		ISSUED AS ADVANCE	LDR	RW	08/12/03
ISSUE	ZONE	REVISION	BY	CKD	DATE

STORMWATER CATCHMENT PLAN

COMMON STREET BUSINESS PARK, GOULBURN

 STORM CONSULTING SUITE 3, 6 WEST STREET PYMBLE NSW 2073 AUSTRALIA PH: +61 2 9499 4333 FAX: +61 2 9499 4311 www.stormconsulting.com.au	COORD. ORIGIN: ISG		SCALE: 1:10000		CLIENT: GOULBURN CITY COUNCIL LOCKED BAG NO.22 GOULBURN NSW 2580 P: (02) 4823 4444 ; F: (02) 4822 3969	A2
	DATUM: AHD		DATE: DEC 03			
	DRAWN: LDR	DESIGNED: LDR	CHECKED: RW	DRAWING NO: L268-P01		SHT: 1 OF 2

FINAL

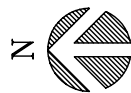

TRUNK DRAINAGE CORRIDOR TABLES

NODE	CORRIDOR WIDTH (m)	NODE	CORRIDOR WIDTH (m)
O1	66	4-1 D	43
1-1	44	4-1 U	42
1-2	43	4-2	41
1-3	44	4-3	39
1-4	42	4-4	33
1-5	46	4-5 D	33
1-6	43	4-6 D	33
1-7	40	O2	38
1-8 D	37	5-1	37
1-10 D	35	5-2	36
2-1 D	59	5-3	36
2-1 U	57	O3	54
2-2	45	6-1	44
2-3	34	6-2	45
2-4	33	6-3	41
2-5	31	6-4	42
3-1 D	47	6-5	38
3-1 U	45	6-7 D	37
3-2	43	6-7 U	37
3-3	40	6-8	34
3-4	35	7-1 D	40
3-5 D	35	7-1 U	38
3-6 D	35	7-2	38

LEGEND

	AREA REQUIRED FOR FLOOD CONVEYANCE. TO BE REVEGETATED BY GOULBURN CITY COUNCIL.
	DRAINAGE PATH.
	DRAINAGE NODE.
	COMMON STREET PRECINCT BOUNDARY.
	100 YEAR FLOOD EXTENTS FOR MULWAREE RIVER.

GENERAL NOTES

1) CONTOURS SHOWN ARE AT 2.0m INTERVALS.

B		ISSUED AS FINAL - TRUNK DRAINAGE CORRIDORS AMENDED	LDR	RW	22/12/03
A		ISSUED TO COUNCIL FOR REVIEW	LDR	RW	08/12/03
ISSUE	ZONE	REVISION	BY	CKD	DATE

TRUNK DRAINAGE MANAGEMENT PLAN
COMMON STREET BUSINESS PARK, GOULBURN

	STORM CONSULTING SUITE 3, 6 WEST STREET PYMBLE NSW 2073 AUSTRALIA Ph: +61 2 9499 4333 Fax: +61 2 9499 4311 www.stormconsulting.com.au	COORD. ORIGIN: ISG DATUM: AHD DRAWN: LDR	SCALE: 1:4000 DATE: DEC 03 DESIGNED: LDR CHECKED:	CLIENT: GOULBURN CITY COUNCIL LOCKED BAG NO.22 GOULBURN NSW 2580 P: (02) 4823 4444 ; F: (02) 4822 3969 DRAWING NO: L268-P02	A1 SHT: 2 OF 2
--	---	--	--	---	-------------------

FINAL